


f l o o r p l a n 1 : 1 0 0

VERIFY ALL LEVELS & DIMENSIONS BEFORE CONSTRUCTION

TOTAL FLOOR AREA - 1997m²

A1

revision: A
scale: 1:100

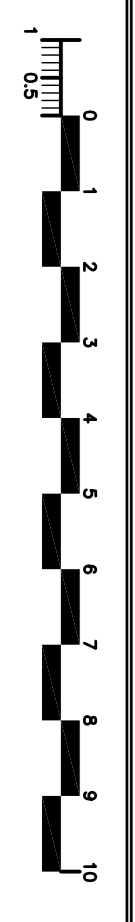

PROJECT: PROPOSED NEW SUPERMARKET
LOT 2 DP 779495 FITZROY & SOUTH STREETS, WALCHA
WALCHA PROPERTY PTY LTD



JEREMY ALLEN
planning & design

architectural building design consultants

Residential • Heritage Conservation • Commercial • Industrial • Rural
15 Hill Street, Koroitah n.s.w. 2340 (02) 6761 3621 (0458) 667 239
email: jeremy@allenplanning.com.au a.d.n. 52 279 652 645

... your dreams and our ideas working together ...
date: 7th dec 2016 drawn: j.o. wd: 2 of 4 ref no: 1119 - 16
copyright: No part of this drawing widely or in part shall be reproduced without written permission by JEREMY ALLEN.