


section 2 1:100


section 1 1:100

A1

revision: A  
scale: 1:100

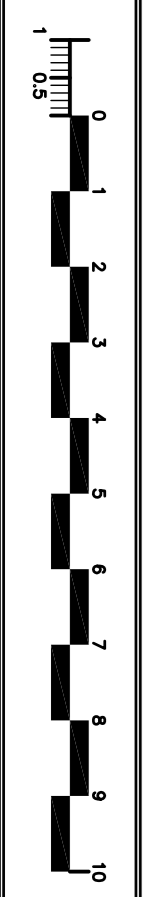

PROJECT: PROPOSED NEW SUPERMARKET  
LOT 2 DP 779495 FITZROY & SOUTH STREETS, WALCHA  
WALCHA PROPERTY PTY LTD

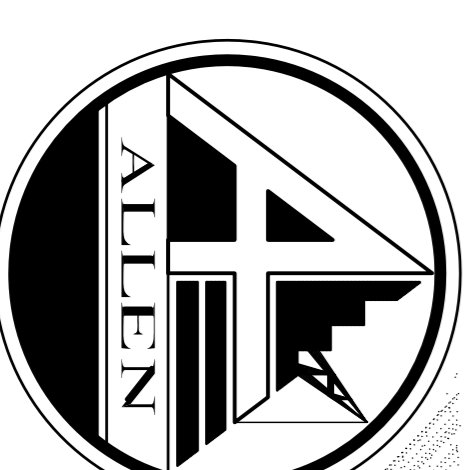

**JEREMY ALLEN**  
planning & design

architectural building design consultants

Residential • Heritage Conservation • Commercial • Industrial • Rural  
15 Hill Street, Koroitah n.s.w. 2340 (02) 6761 3621 (0438) 667 239  
email: jeremy@allenjd.com.au a.d.n. 52 279 652 645

... your dreams and our ideas working together ...

date: 7th dec 2016 drawn: j.a. wd: 4 of 4 ref no: 1119 - 16  
COPYRIGHT: No part of this drawing wholly or in part shall be reproduced without written permission by JEREMY ALLEN.